
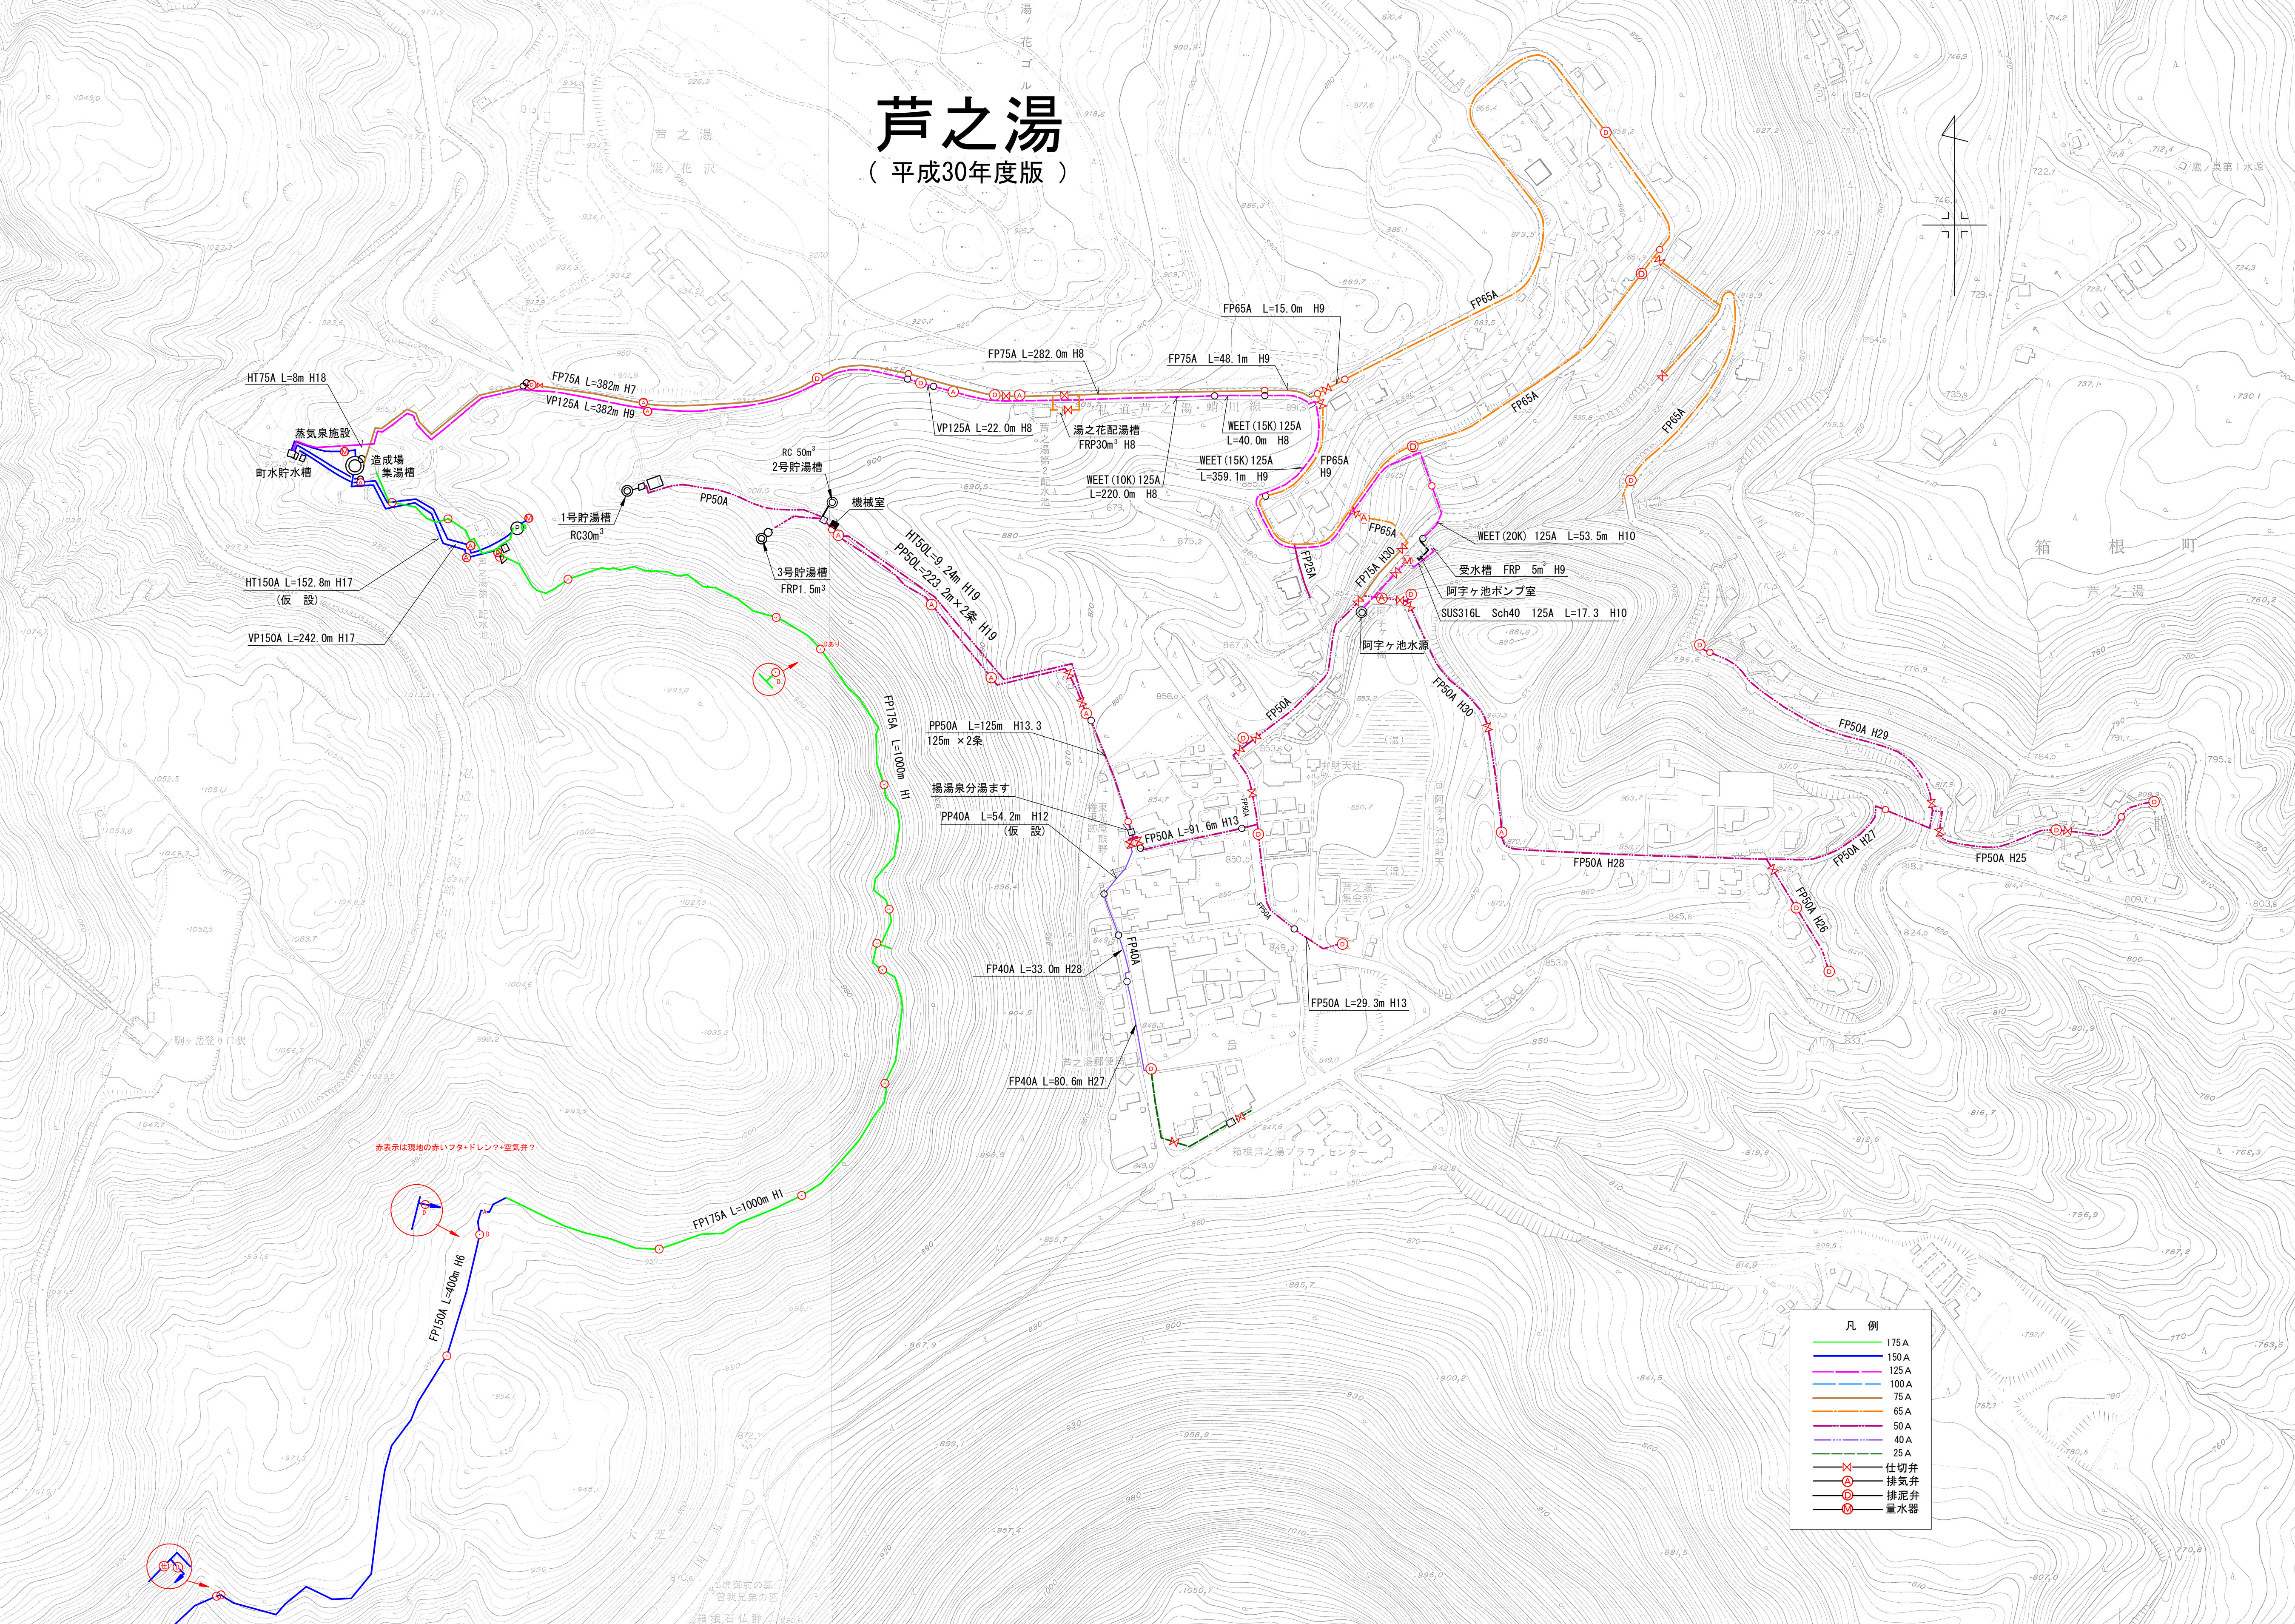


芦之湯

(平成30年度版)

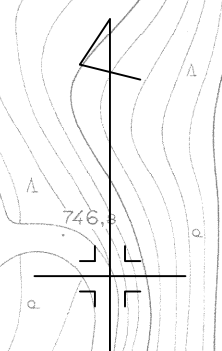

HT75A L=8m H18

蒸気泉施設
町水貯水槽

造成場
集湯槽

HT150A L=152.8m H17
(仮設)

VP150A L=242.0m H17

FP75A L=382m H7

VP125A L=382m H9

1号貯湯槽
RC30m³

PP50A

RC 50m³
2号貯湯槽

機械室

3号貯湯槽
FRP1.5m³

FP75A L=282.0m H8

VP125A L=22.0m H8

湯之花配湯槽
FRP30m³ H8

WEET (10K) 125A
L=220.0m H8

WEET (15K) 125A
L=359.1m H9

FP65A L=15.0m H9

FP75A L=48.1m H9



WEET (20K) 125A L=53.5m H10

受水槽 FRP 5m³ H9

阿字ヶ池ポンプ室
SUS316L Sch40 125A L=17.3 H10

阿字ヶ池水源

FP50A H29

FP50A H27

FP50A H25

FP50A H28

FP50A H26










